




Over-Stage Electrics

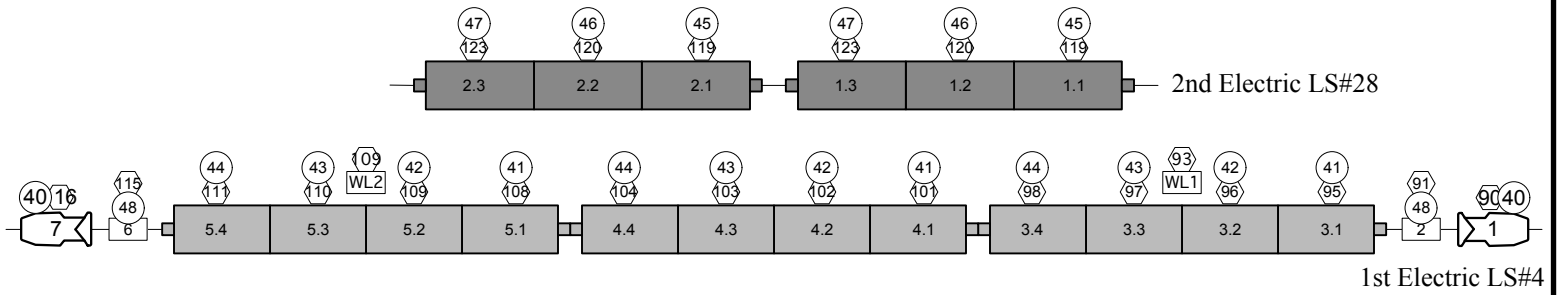


Orchestra Bar

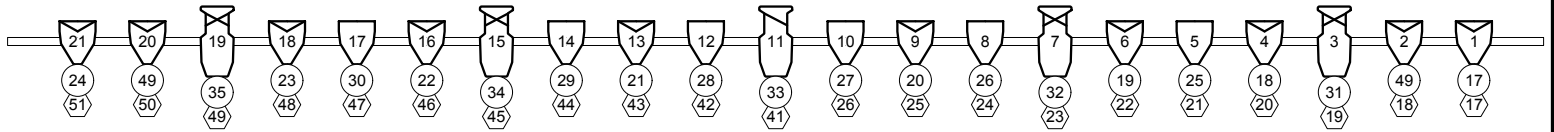


Coves

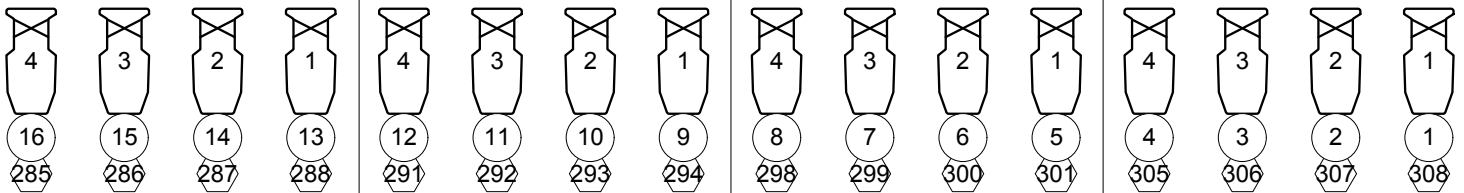


HL Box Boom

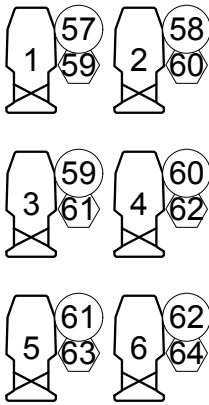



HR Box Boom

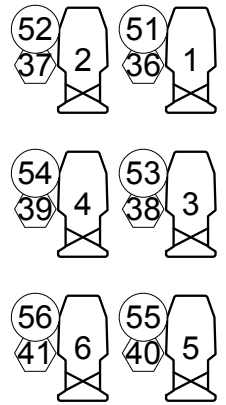

HL Swallows Nest Uplights

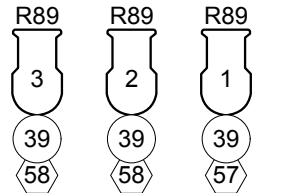

HR Swallows Nest Uplights

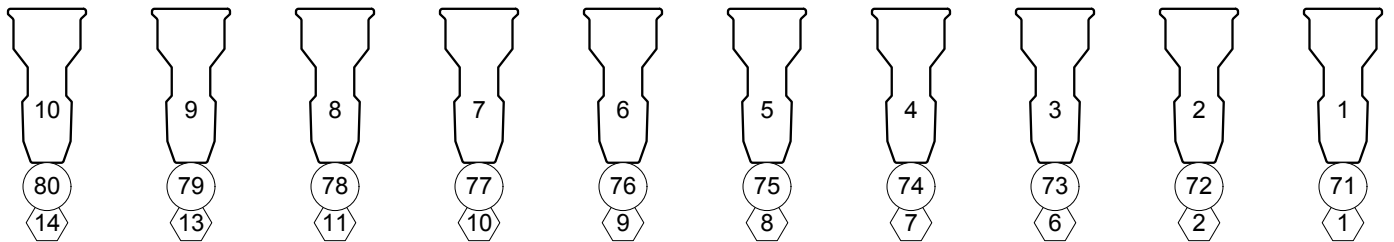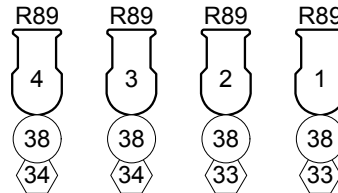

Spot Booths

Instrument Key

- ETC S4 10 degree
- ETC S4 19 degree
- ETC S4 26 degree
- ETC S4 50 degree

ETC S4 PAR MFL

ETC S4 PAR WFL

T-3, 9 Cell, 3 Ckt

T-3, 12 Cell, 4 Ckt

- Color
- Unit Number
- Channel
- Dimmer

Recital Hall House Hang Sheet

Performing Arts Center, Purchase College

Drawn By: Peter A. Wylie

Date: 11/12

P.A.C. EletricsDept: 9142532658

Houselight Dims: 339-342
Swallows Nest HR: Chan 38
Swallows Nest HL: Chan 39
Running Blues Dims: SL 216, SR222
Works Dims: SL 215, SR 221