



First Bridge Over-Hung

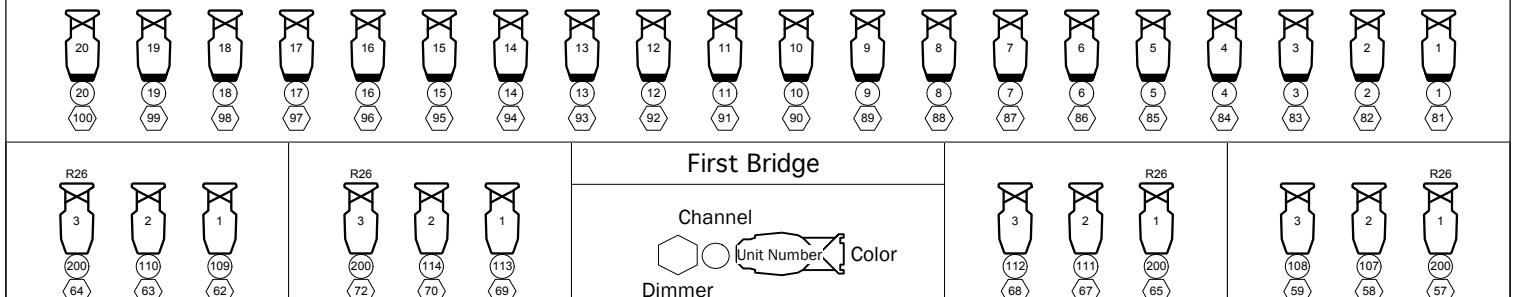

Balcony Fingers HL Grand Tier Fingers HL Balcony Rail Grand Tier Fingers HR Balcony Fingers HR

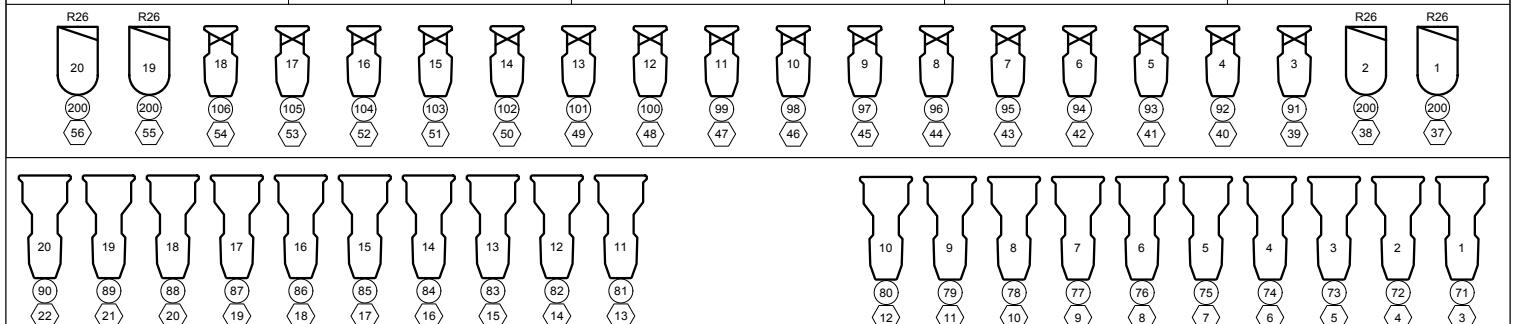

Second Bridge

Instrument Key	ETC Source 4 10°	ETC Source 4 19°	ETC Source 4 26°	PAR 64 NSP	T-3 12 light, 4 Ckt	T-3 9 light, 3 Ckt	Concert Hall House Hang Sheet
							Performing Arts Center, Purchase College
							Drawn By: PAW
							Date: 2014
							Houselight Dims: 559-567 & 582-587 Stage Works Dims: 289, 291, 321, 323 Running Blues Dims: 290, 292, 322, 324 SR- Bay Blues: 309 & 327 Curtain Wrmrs Fingers: 57, 64, 62, 72 Curtain Wrmrs PARs: 35+36, 55+56