


All measurements subject to change

66	Black Out
65	Natural Bounce
64	
63	
62	Drop Box Set E (ESL+ESR)
61	
60	#6 Legs
59	#6 Border
58	Drop Box Set D (DSL+DSR)
57	5th Electric (Raceway)
56	
55	R.P. Screen
54	Black Scrim
53	#5 Legs
52	#5 Border
51	
50	5th Electric (Raceway)
49	
48	
47	Drop Box Set C (CSL+CSR)
46	
45	Black Traveler
44	Limited Travel (L.W.M. 8')
43	#3 Ceiling Shell (Permanent)
42	
41	#4 Legs
40	#4 Border
39	
38	
37	Drop Box Set B (BSL+BSR)
36	
35	
34	4th Electric (Raceway)
33	
32	
31	
30	#3 Legs
29	#3 Border
28	"Light Duty"
27	Limited Travel (L.W.M. 8')
26	#2 Ceiling Shell (Permanent)
25	
24	Drop Box Set A (ASR+ASL)
23	Blackout
22	
21	
20	3rd Electric (Raceway)
19	
18	#2 Legs
17	#2 Border
16	
15	2nd Electric (Raceway)
14	
13	Limited Travel
12	#1 Ceiling Shell (Permanent)
11	Movie Screen
10	Movie Legs
9	Movie Border
8	
7	
6	
5	1st Electric (Raceway)
4	
3	#1 Legs
2	#1 Border
1	
0	Movie Curtain

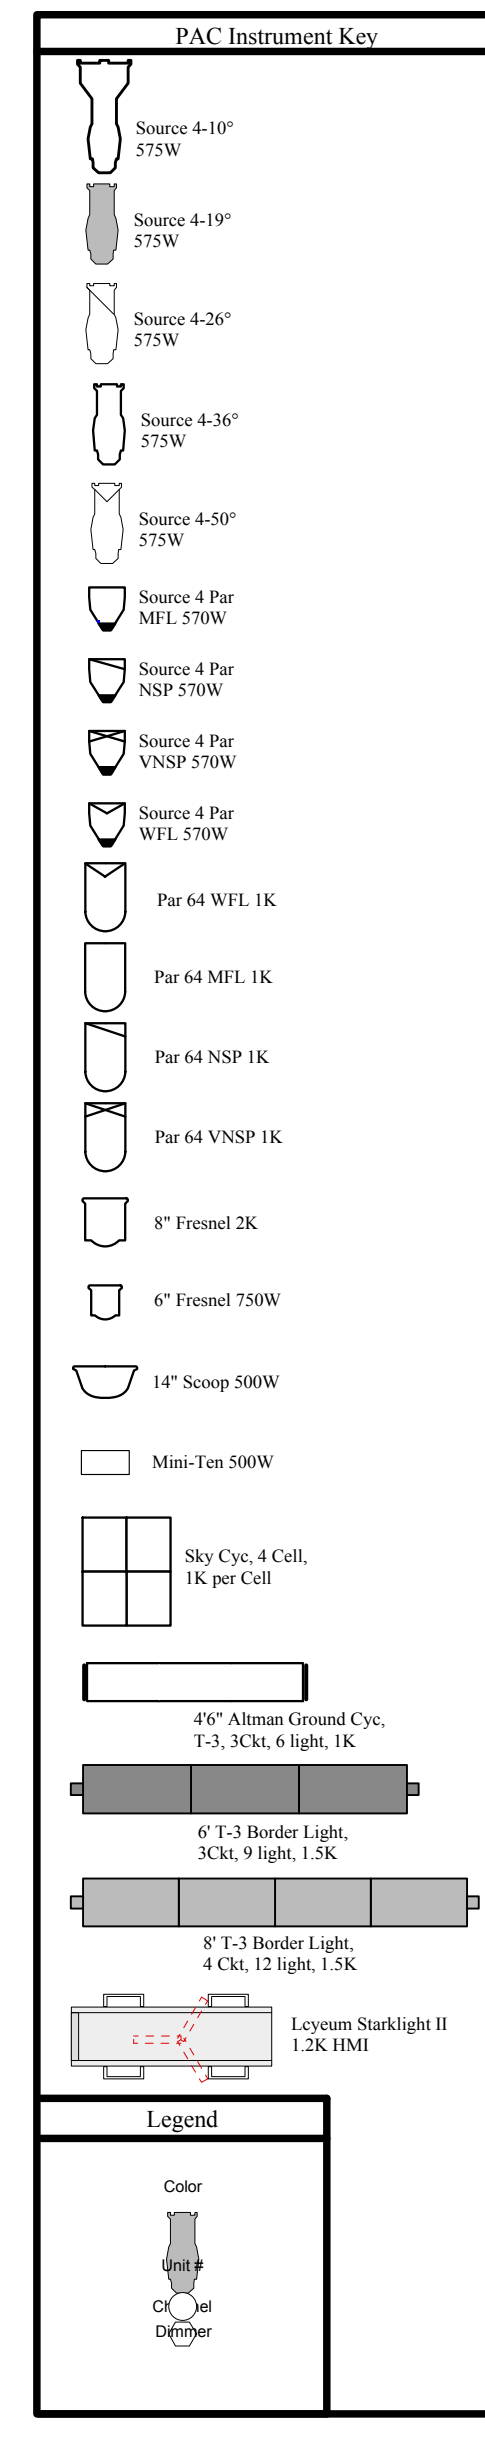

THE PERFORMING ARTS CENTER PURCHASE COLLEGE

The Performing Arts Center
735 Anderson Hill Rd.
Purchase NY, 10577

Phone Numbers:
Production: (914) 251-6262
Electric: (914) 251-6258
Admin: (914) 251-6222

Theatre: **The Concert Hall**

Production:

Drawing: **A9 House Hang Light Plot**

Designer: _____ Drafter: **PW**

Date: _____ Revision: _____ Scale: **1/4"=1'**

NOTES:

- Dimmers Subject to change

THIS DRAWING REPRESENTS A PRELIMINARY CONCEPT AND DOES NOT CONSTITUTE A CONTRACT OR WARRANTY. THE DRAWING SHALL BE SUBJECT TO CHANGE WITHOUT NOTICE. THE DRAWING IS THE PROPERTY OF THE DESIGNER AND SHALL REMAIN THE PROPERTY OF THE DESIGNER. NO PART OF THIS DRAWING OR THE INFORMATION CONTAINED HEREIN IS TO BE REPRODUCED OR TRANSMITTED IN ANY FORM OR BY ANY MEANS, WITHOUT PERMISSION FROM THE DESIGNER. CONTACT YOUR ARCHITECT FOR MORE INFORMATION.