


****Bold Font means permanent Position****

| | | |
|----|---------------|----|
| 74 | Blackout | 74 |
| 72 | | 72 |
| 71 | | 71 |
| 70 | | 70 |
| 69 | | 69 |
| 68 | | 68 |
| 67 | | 67 |
| 66 | | 66 |
| 65 | | 65 |
| 64 | | 64 |
| 63 | | 63 |
| 62 | | 62 |
| 61 | | 61 |
| 60 | | 60 |
| 59 | | 59 |
| 58 | Scrim | 58 |
| 57 | | 57 |
| 56 | Legs #5 | 56 |
| 55 | Border #5 | 55 |
| 54 | | 54 |
| 53 | | 53 |
| 52 | | 52 |
| 51 | | 51 |
| 50 | | 50 |
| 49 | | 49 |
| 48 | | 48 |
| 47 | Drop Box (2) | 47 |
| 46 | | 46 |
| 45 | | 45 |
| 44 | | 44 |
| 43 | | 43 |
| 42 | Legs #4 | 42 |
| 41 | Border #4 | 41 |
| 40 | Traveller | 40 |
| 39 | | 39 |
| 38 | | 38 |
| 37 | Drop Box (2) | 37 |
| 36 | | 36 |
| 35 | | 35 |
| 34 | | 34 |
| 33 | | 33 |
| 32 | | 32 |
| 31 | | 31 |
| 30 | | 30 |
| 29 | | 29 |
| 28 | Legs #3 | 28 |
| 27 | Border #3 | 27 |
| 26 | | 26 |
| 25 | | 25 |
| 24 | | 24 |
| 23 | 2nd Electric | 23 |
| 22 | | 22 |
| 21 | | 21 |
| 20 | | 20 |
| 19 | | 19 |
| 18 | Blackout | 18 |
| 17 | | 17 |
| 16 | Legs #2 | 16 |
| 15 | Border #2 | 15 |
| 14 | | 14 |
| 13 | | 13 |
| 12 | Drop Box (2) | 12 |
| 11 | | 11 |
| 10 | | 10 |
| 9 | | 9 |
| 8 | Movie Screen | 8 |
| 7 | M.S. Legs | 7 |
| 6 | M.S. Border | 6 |
| 5 | | 5 |
| 4 | | 4 |
| 3 | 1st Electric | 3 |
| 2 | Legs #1 | 2 |
| 1 | Border #1 | 1 |
| 0 | Main Curtain | 0 |

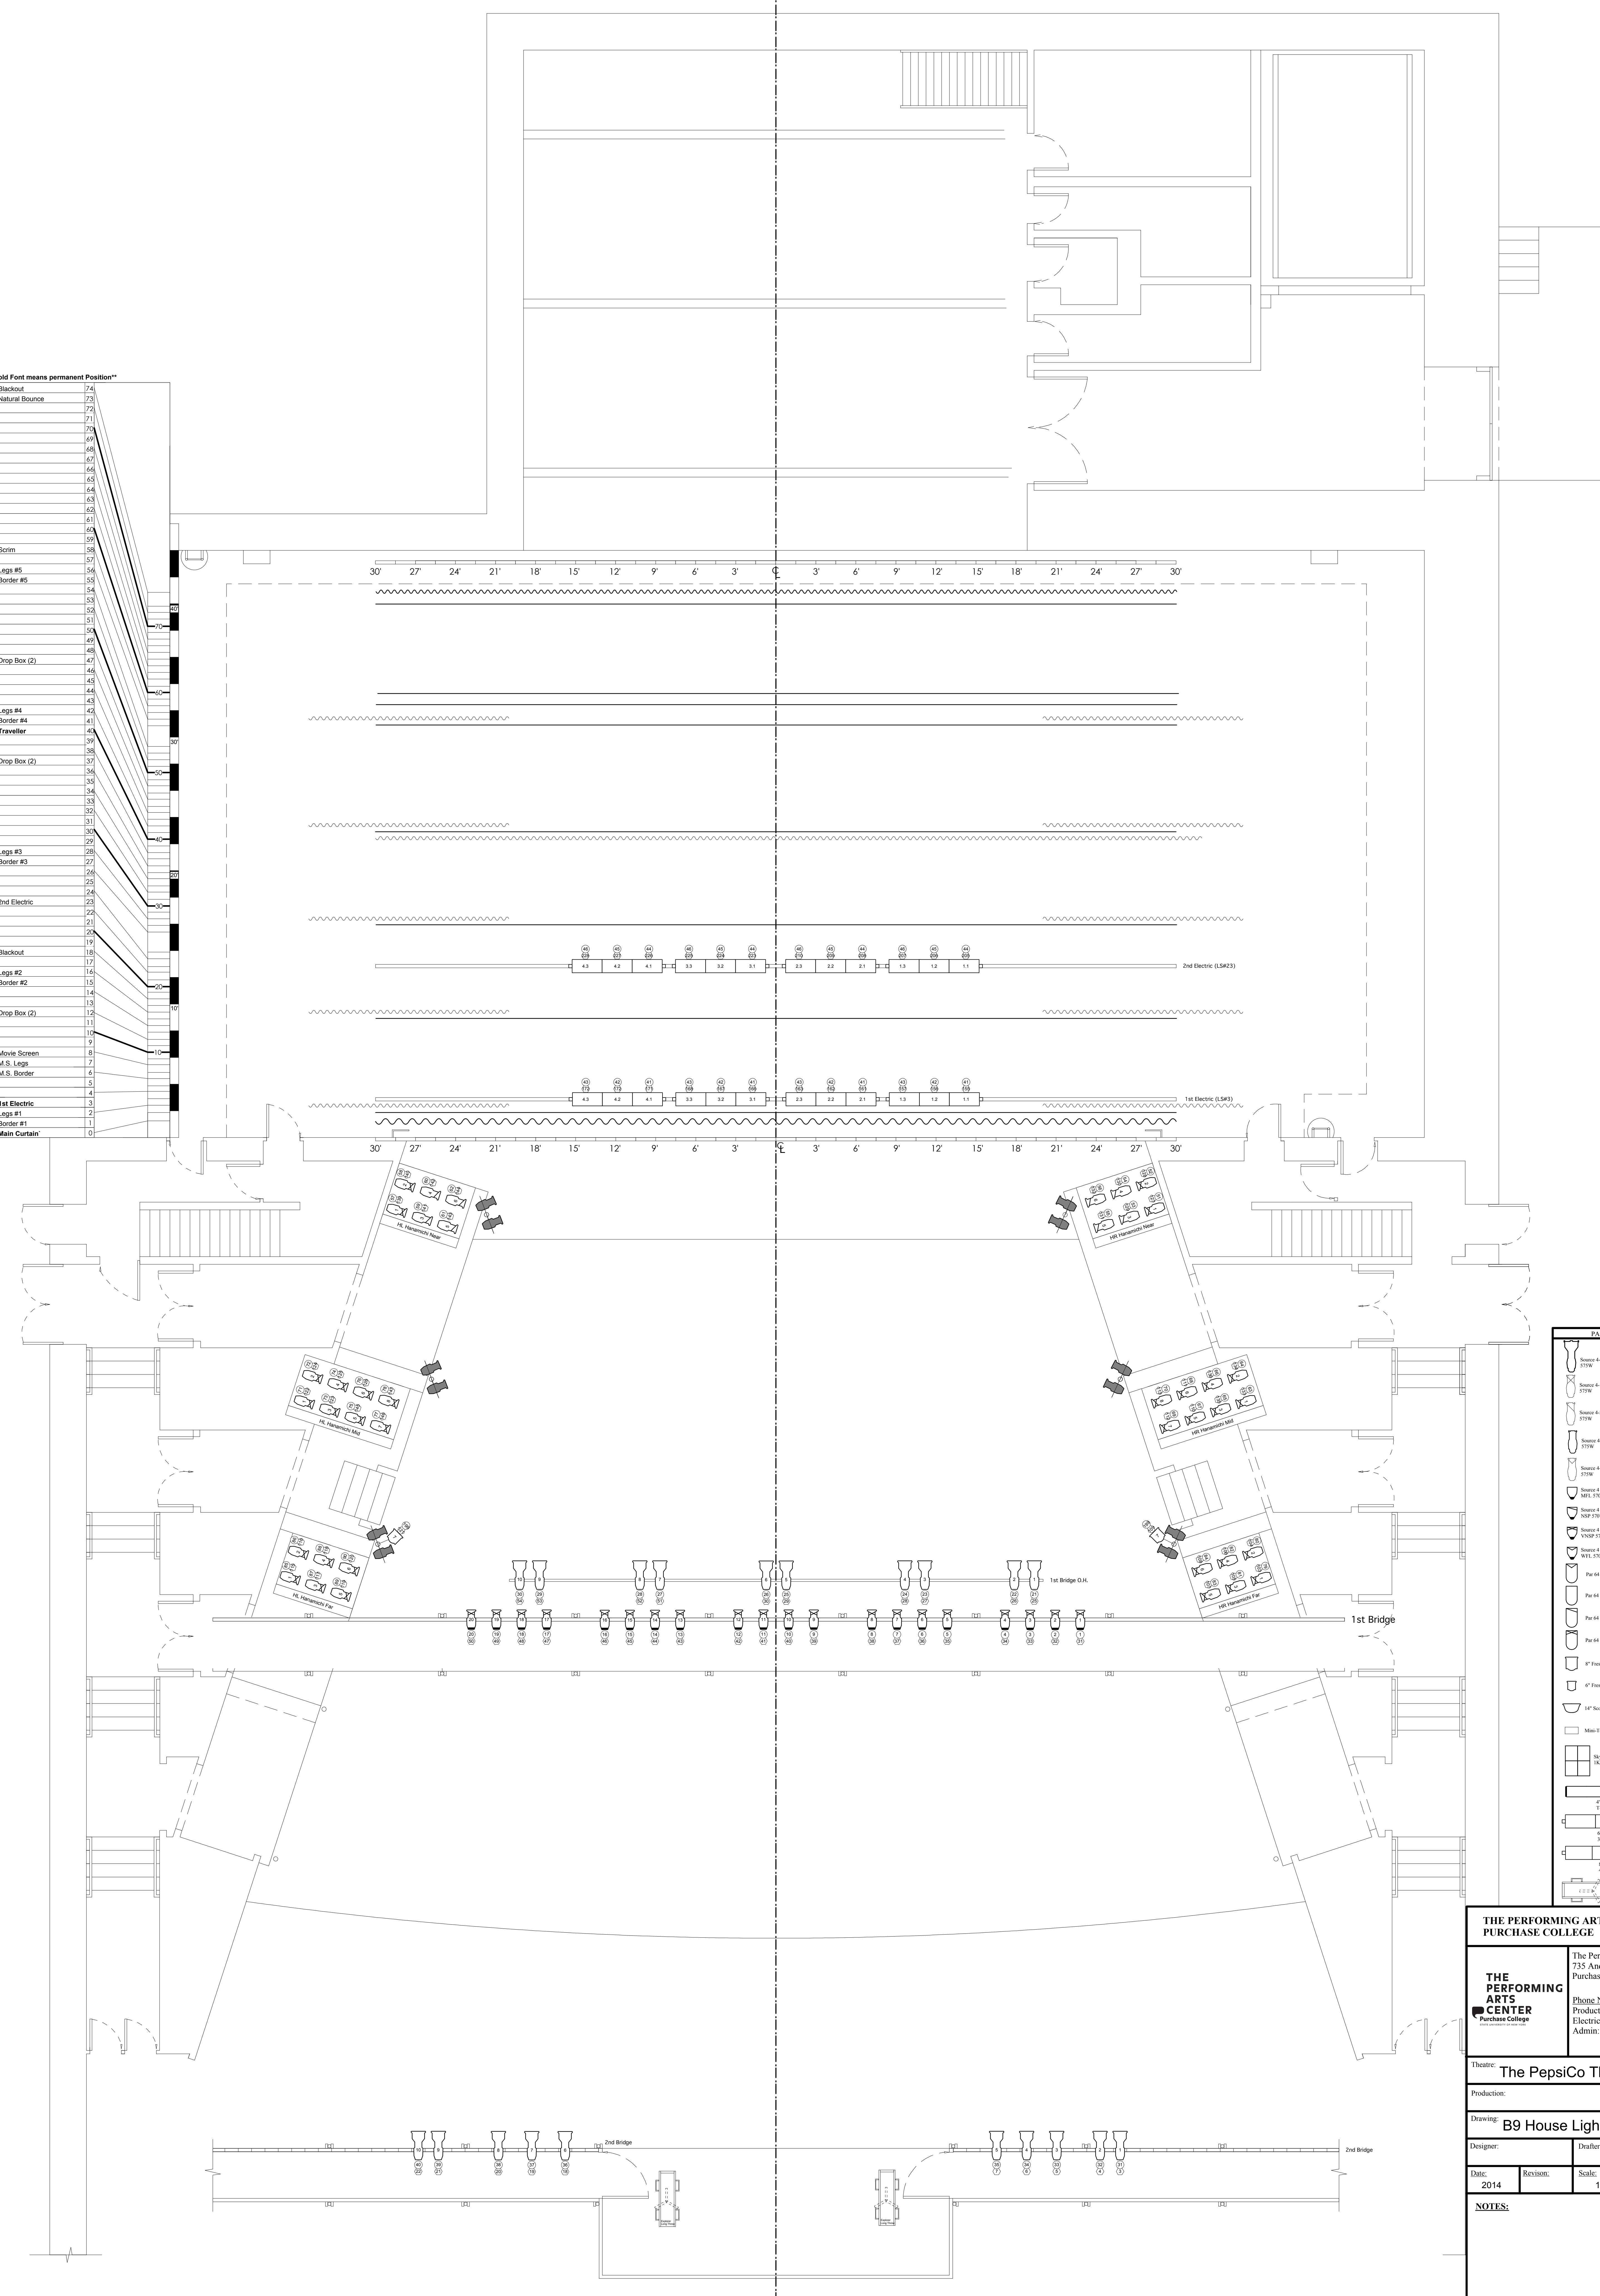

PAC Instrument Key

- 14' Scoop 500W
- Main Top 500W
- Sky Cnc 4 Ctl 1K per Ctl
- 6' 1/2' Atmos Control Cnc 7.5, 20.0, 40.0, 75.0
- 6' 1/2' Bunk Light 4 Ctl 12 Light 1 SK
- 6' 1/2' Bunk Light 4 Ctl 12 Light 1 SK
- Lectern Standlight II 1 SK 100W

THE PERFORMING ARTS CENTER PURCHASE COLLEGE

The Performing Arts Center
735 Anderson Hill Rd.
Purchase NY, 10577

THE PERFORMING ARTS CENTER
Purchase College

Phone Numbers:
Production: (914) 251-6262
Electrics: (914) 251-6258
Admin: (914) 251-6222

Theatre: **The PepsiCo Theatre**

Production:

Drawing: **B9 House Light Plot**

Designer: _____ Drafter: **PAW**

Date: **2014** Revision: _____ Scale: **1/4"=1'**

NOTES:

